


— Flower Vase —
 — For —
 — Park No 1 —
 — West Chicago Park Commissioners —
 — Scale - Half Full Size —


W 208-18
 ECKHART PAPERS

Robert Eckhart
 June 1908

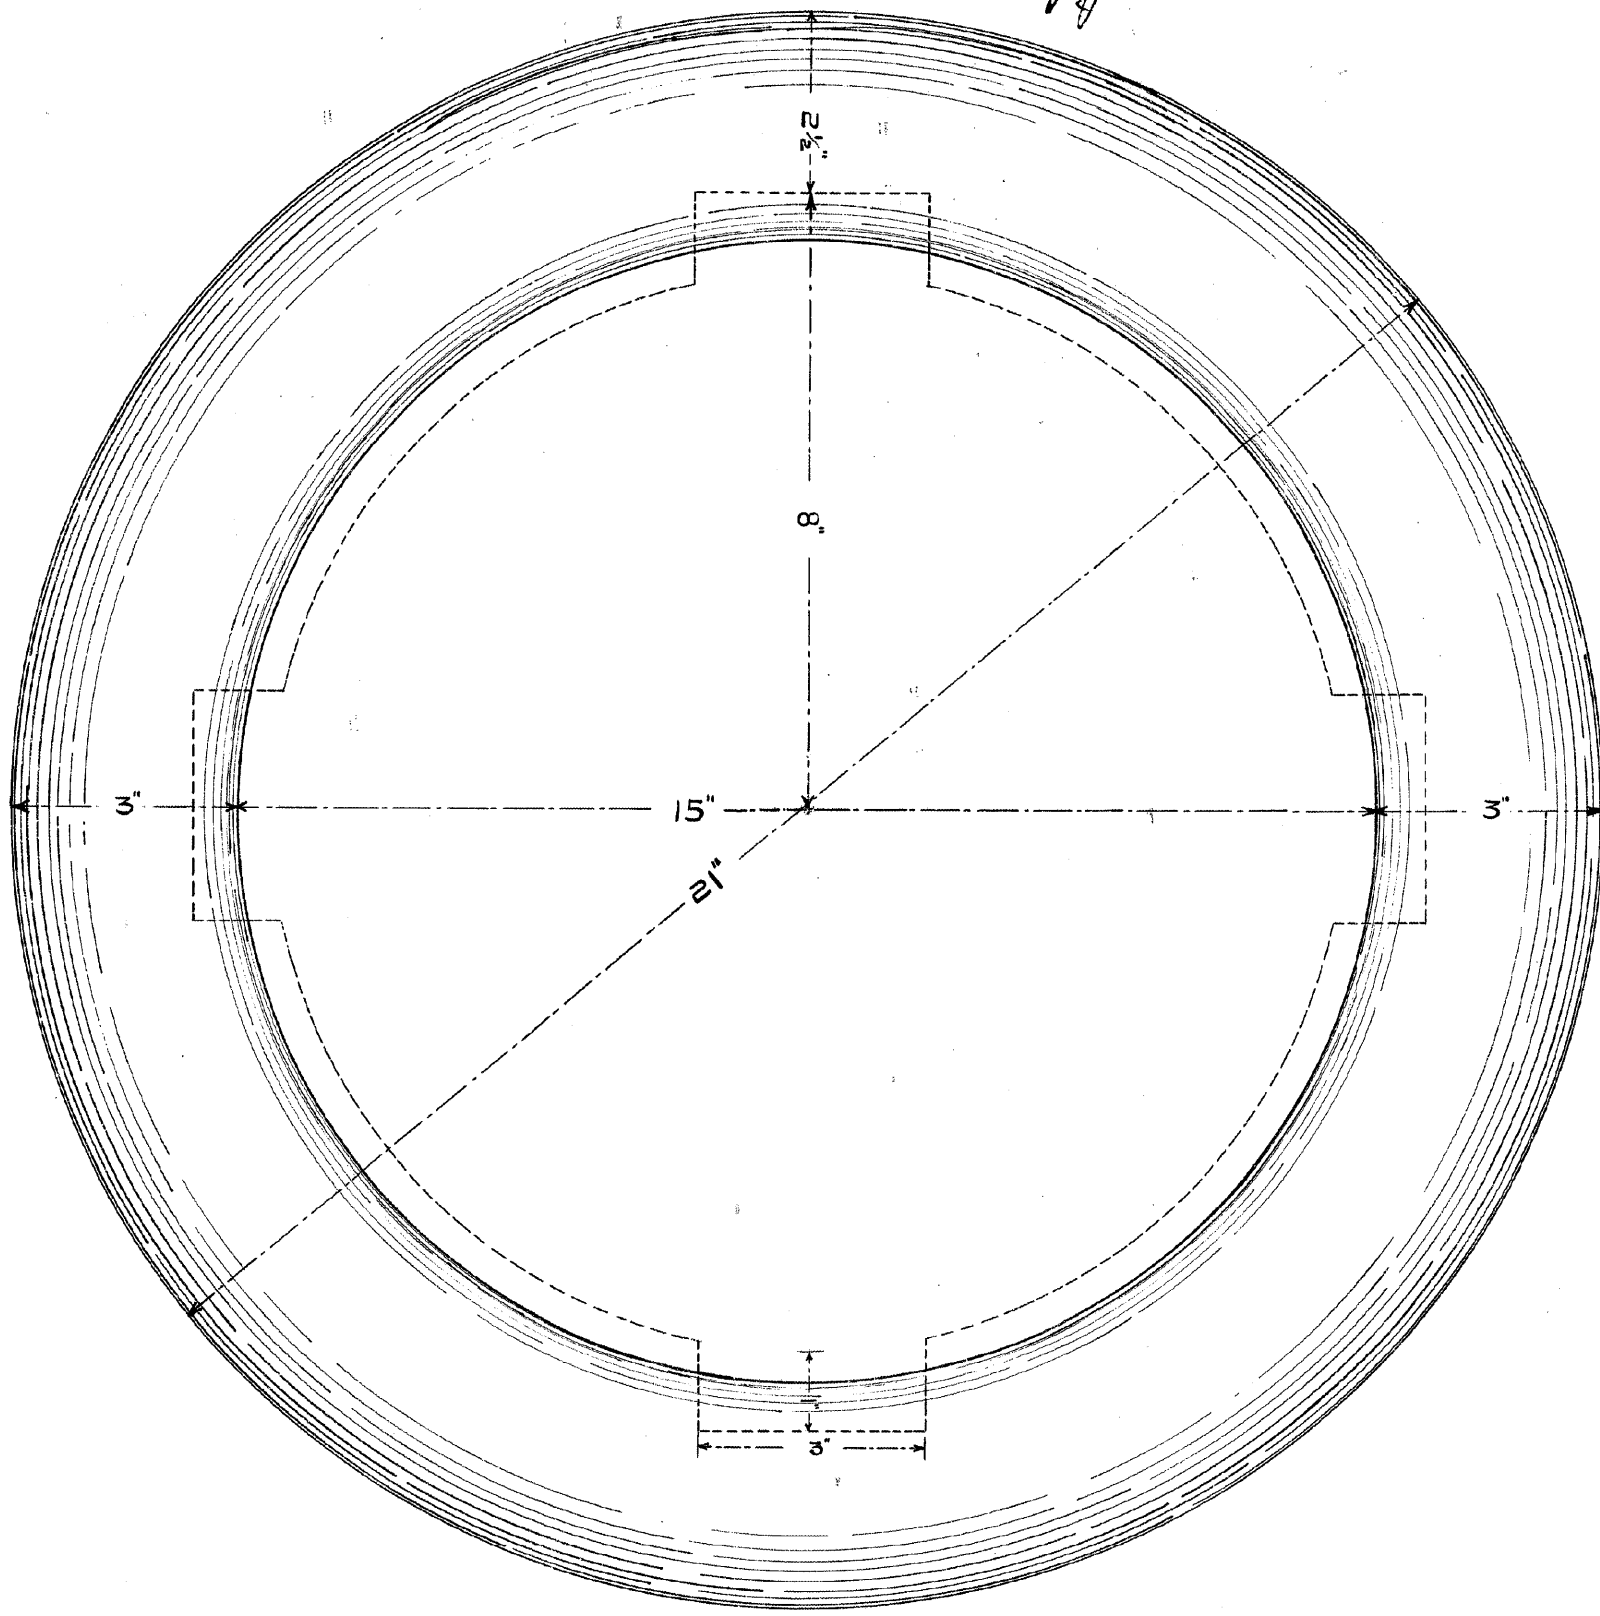


Robert Eckhart
 Architect

— Plan —

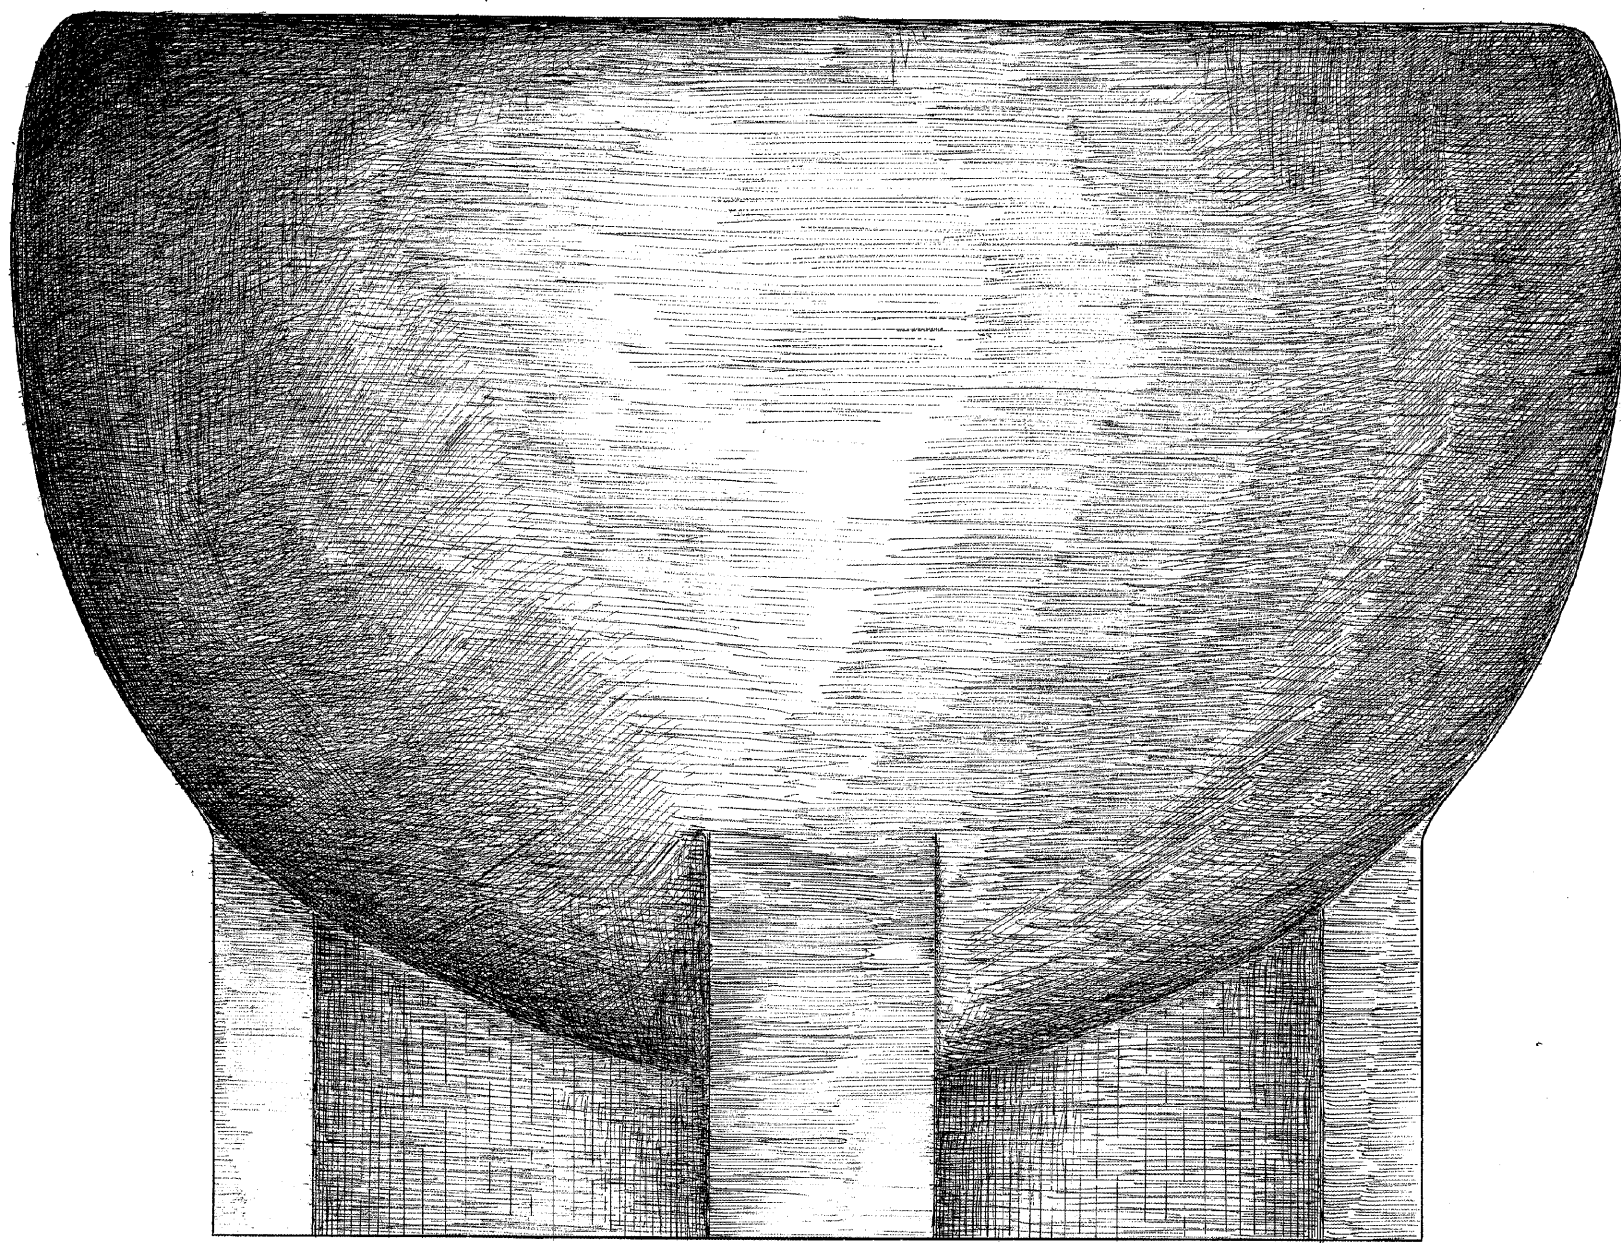

— Elevation —

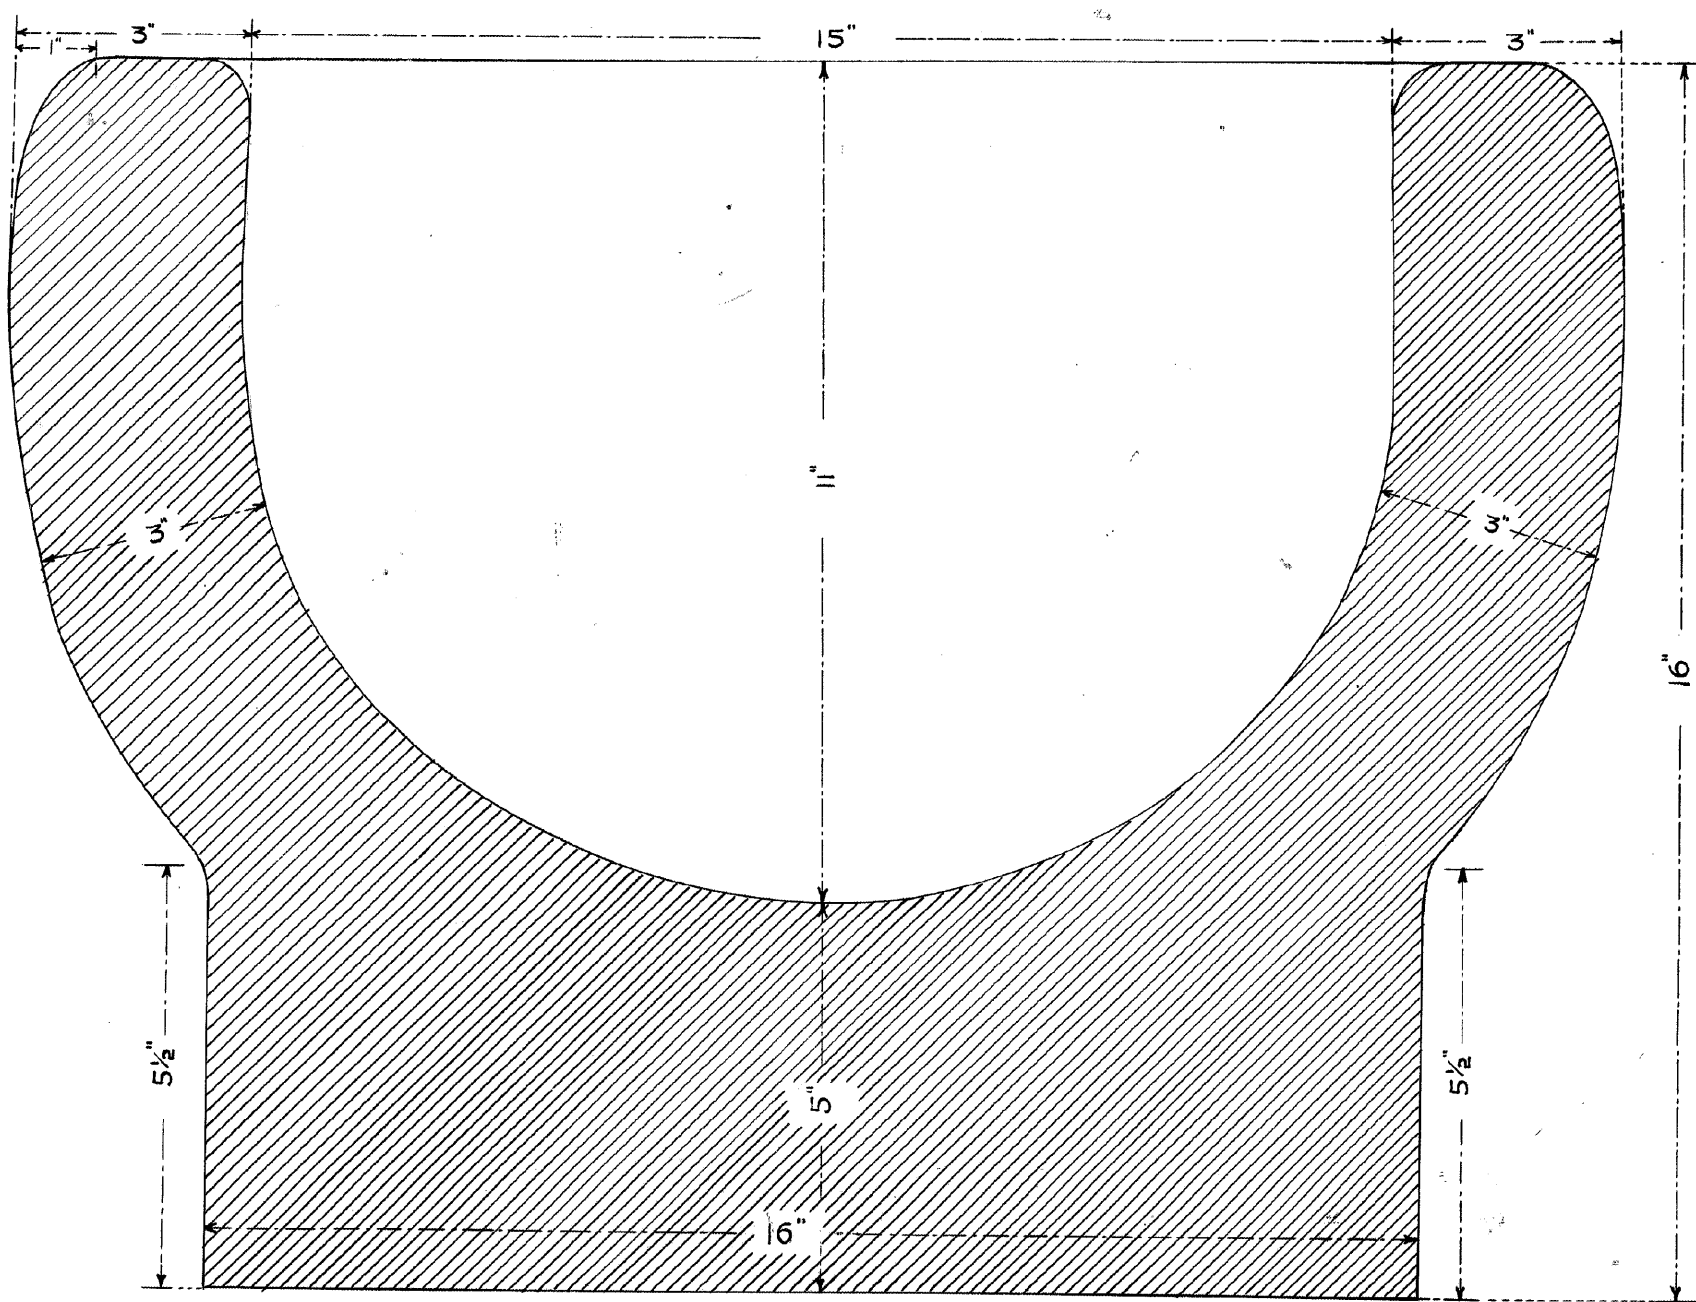

— Section —

N-2-800

N-2-800
 ECKHART