


X-SECTIONS # 3

PLAN OF PROPOSED PARK & CITY SEWER IN AUSTIN PARK SITE

X-SECTIONS # 1

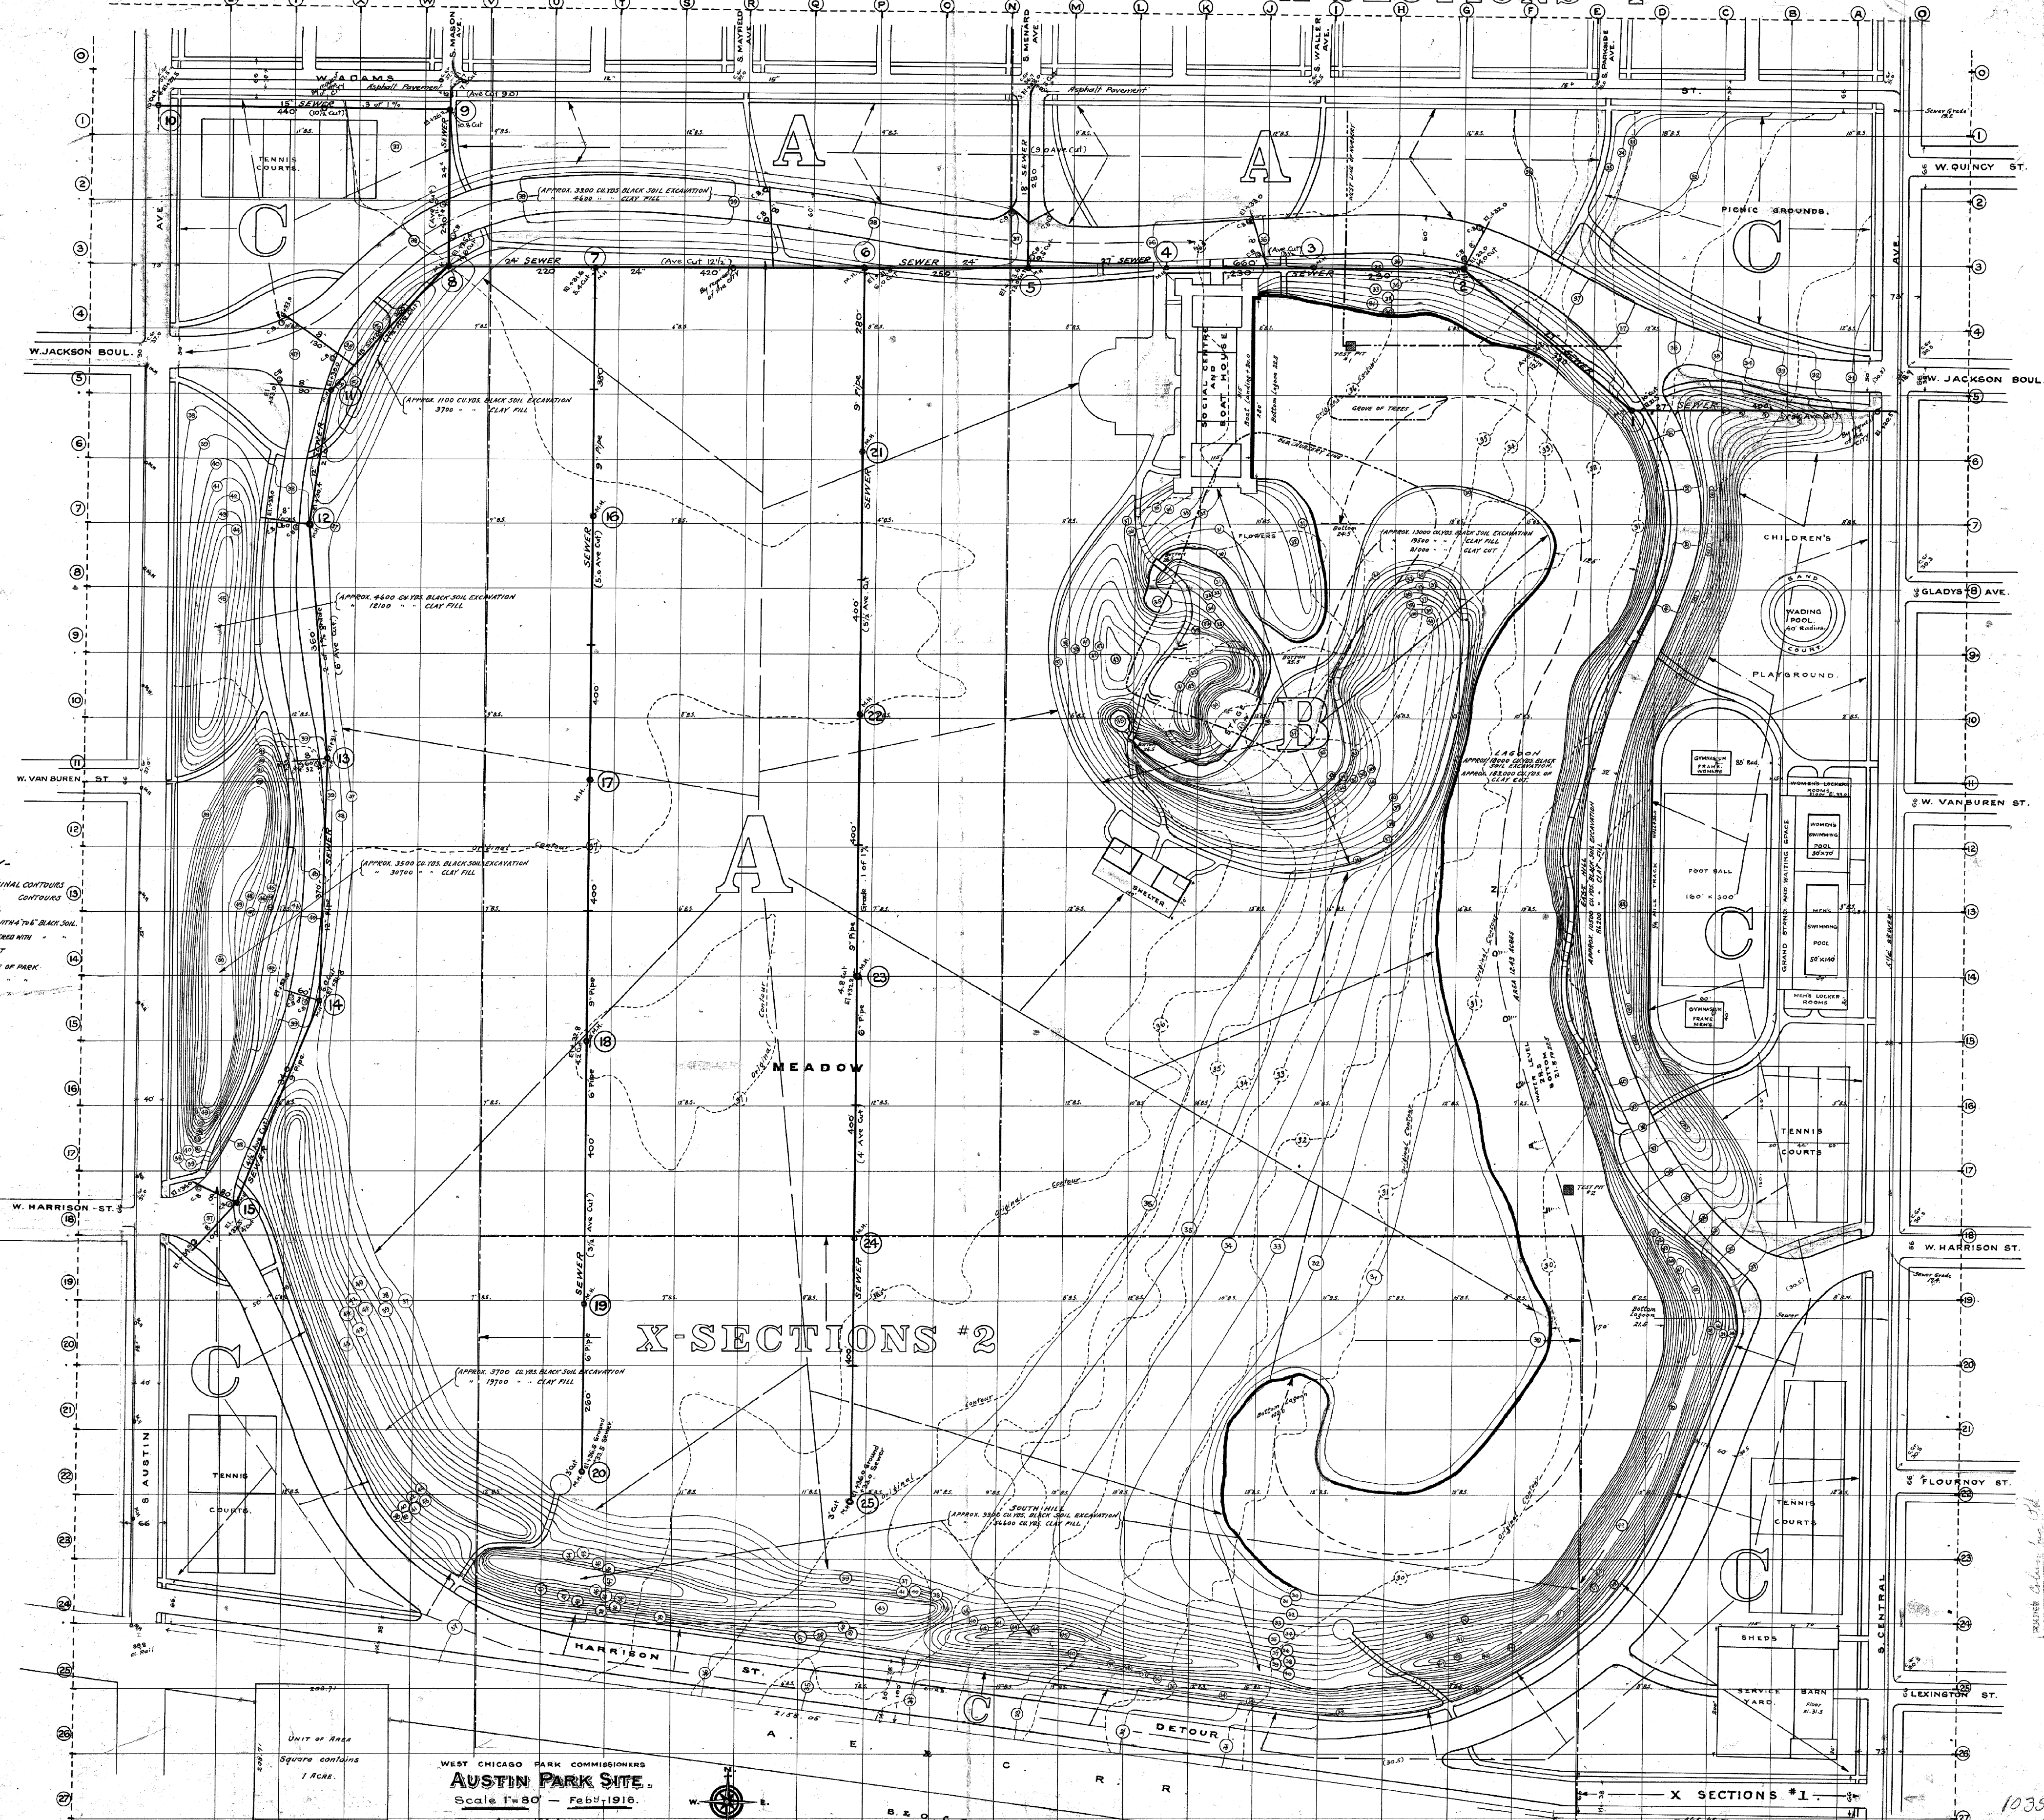

-KEY-

DOTTED LINES - ORIGINAL CONTOURS
 FULL LINES - NEW CONTOURS
 BLACK SOIL - B.S.
 AREA-A TO BE COVERED WITH 7"6" BLACK SOIL
 AREA-B TO BE GRADED & COVERED WITH
 AREA-C NOT IN CONTRACT
 X-SECTION #1 EAST SIDE OF PARK
 #2 SOUTH
 #3 WEST

X-SECTIONS # 2

WEST CHICAGO PARK COMMISSIONERS
AUSTIN PARK SITE
 Scale 1"=80' - Feb 1916.



X SECTIONS #1

1035