




471

WEST CHICAGO PARK COMMISSIONERS

# FRANKLIN PARK

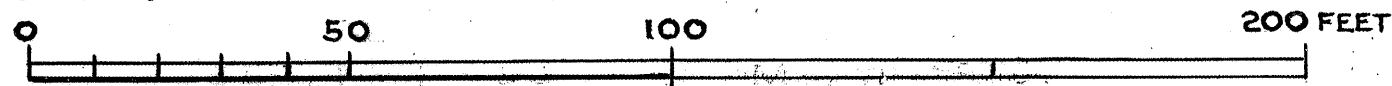

— AREA — 8.260 ACRES. —  
JUNE — 1916.

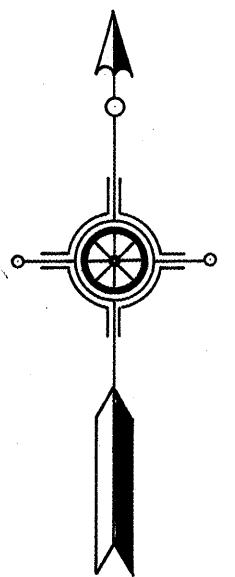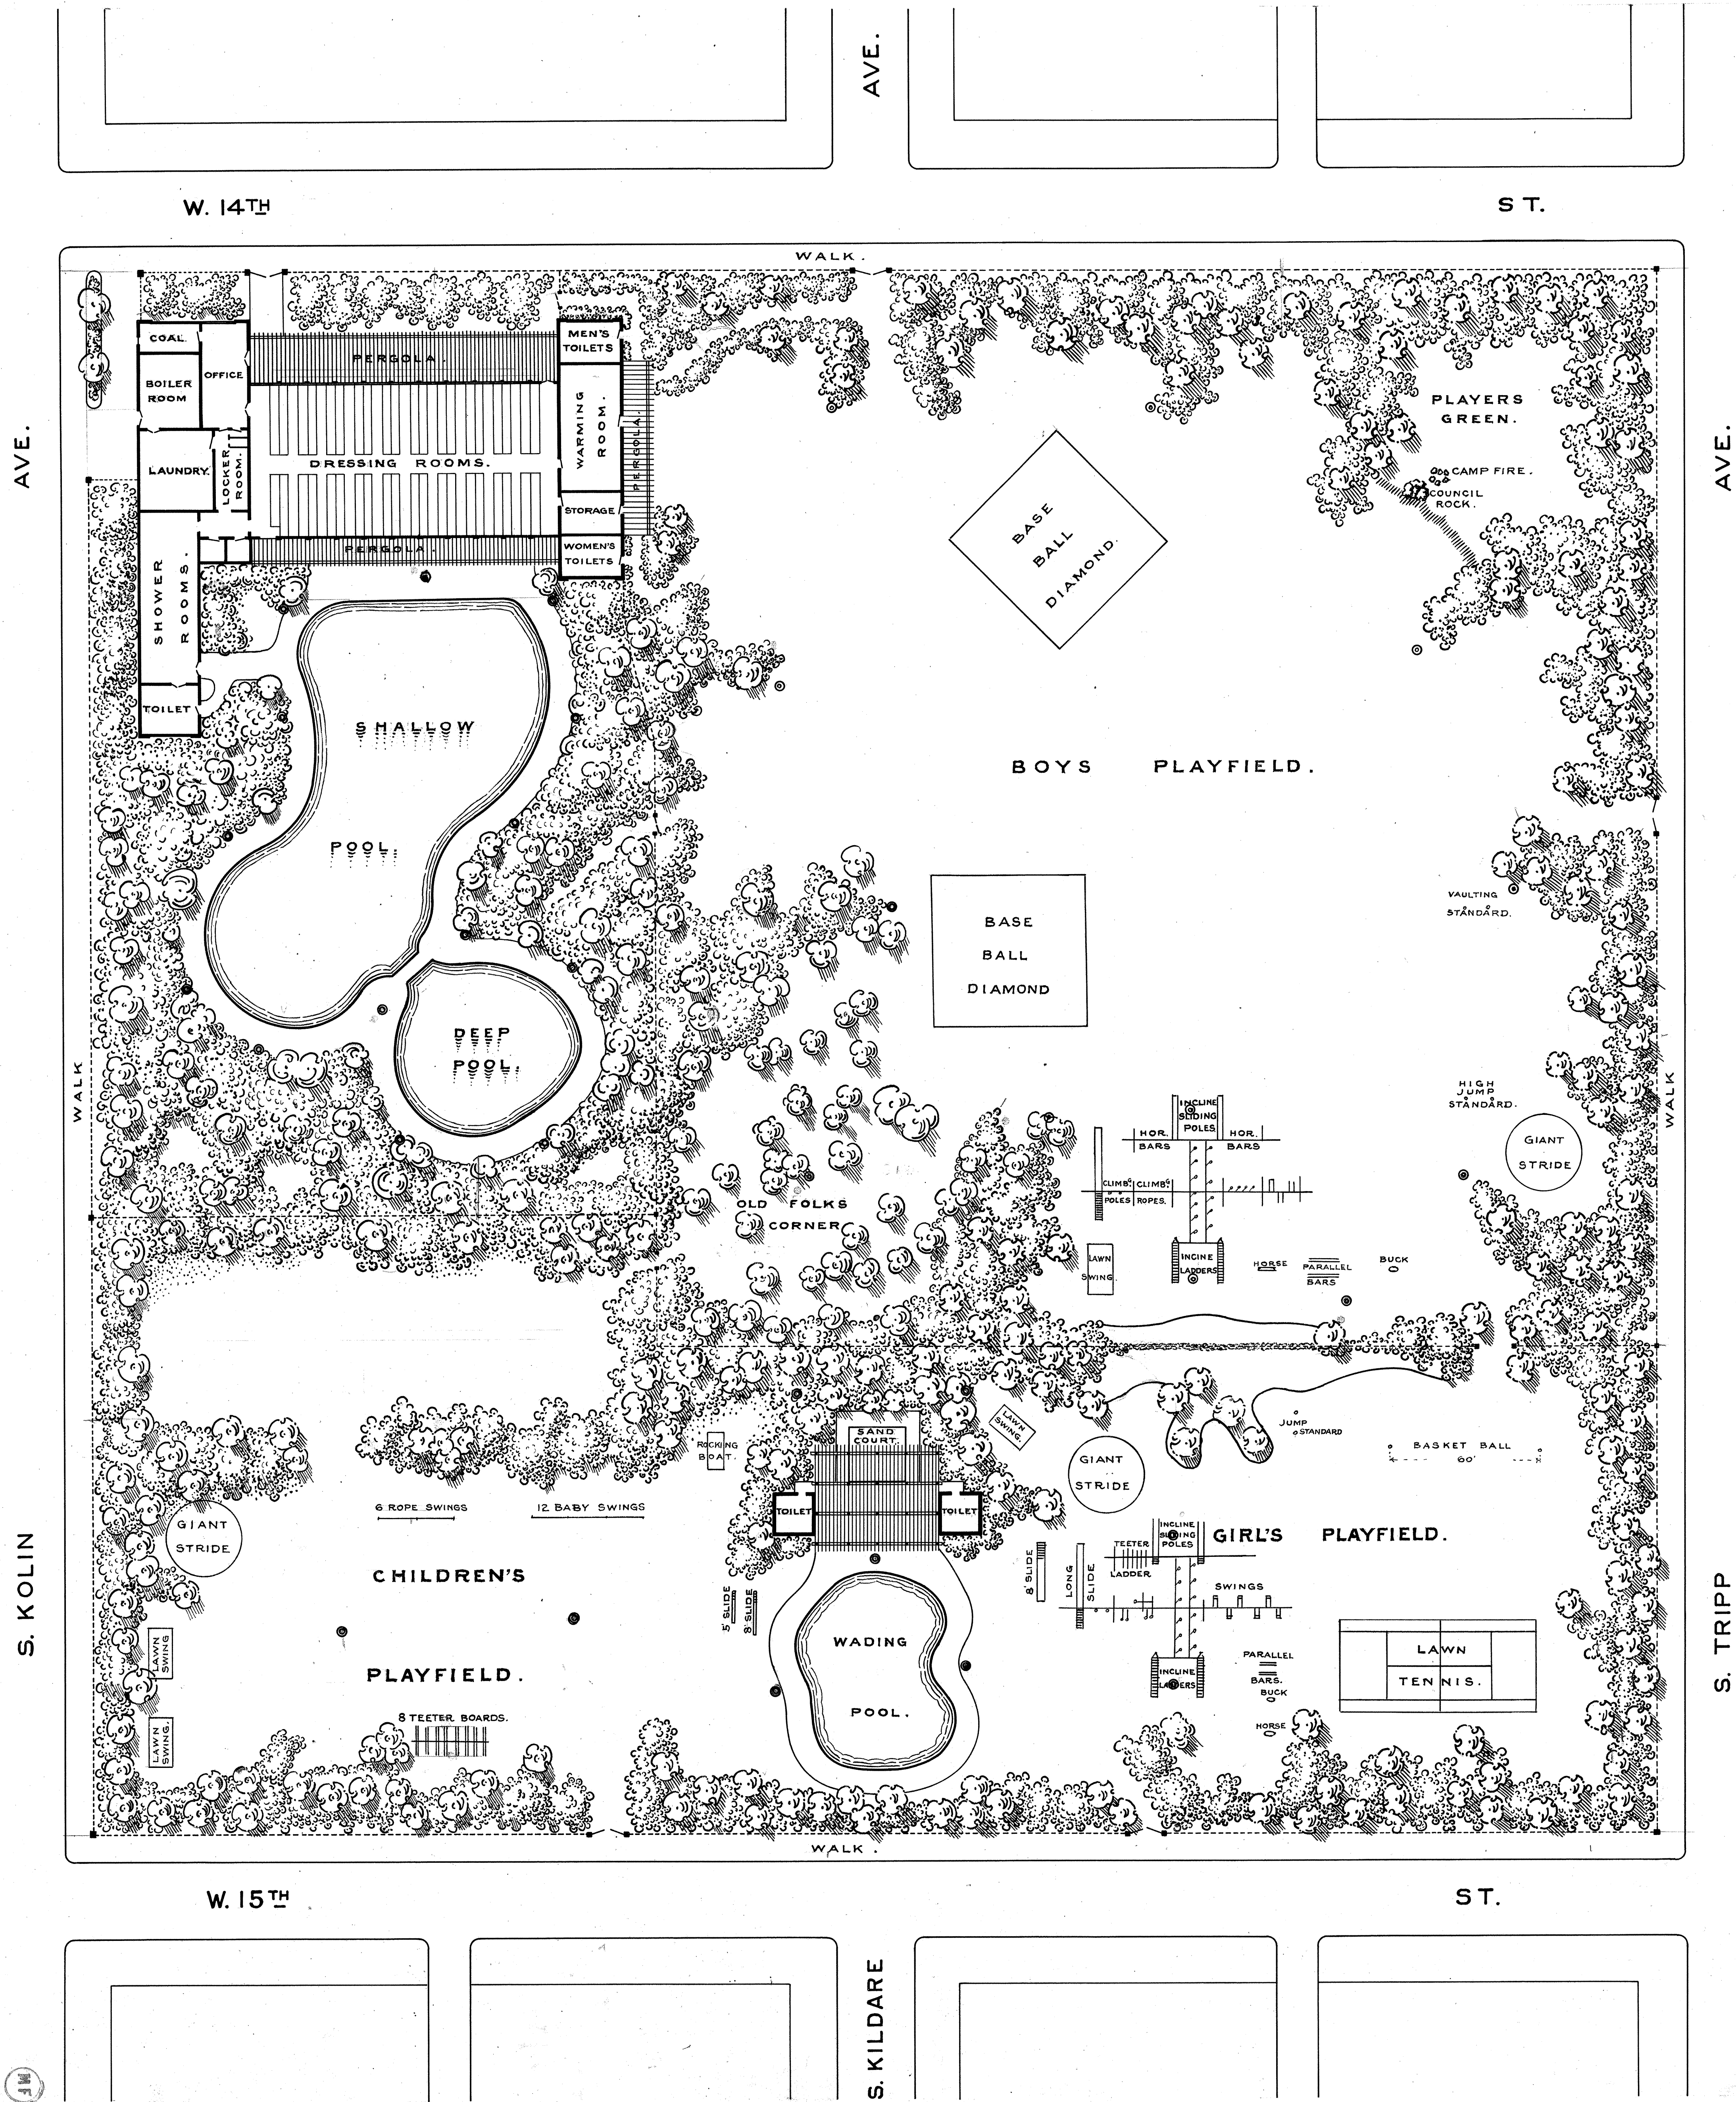

Franklin Park  
Chicago, Ill.  
H-3-1212

12007

13A 1212  
#3-1212

← 4.2 →