


118854

DOUGLAS PARK PLANTING PLAN OF GARDEN

J. J. [Signature]
1907.
50'-1"

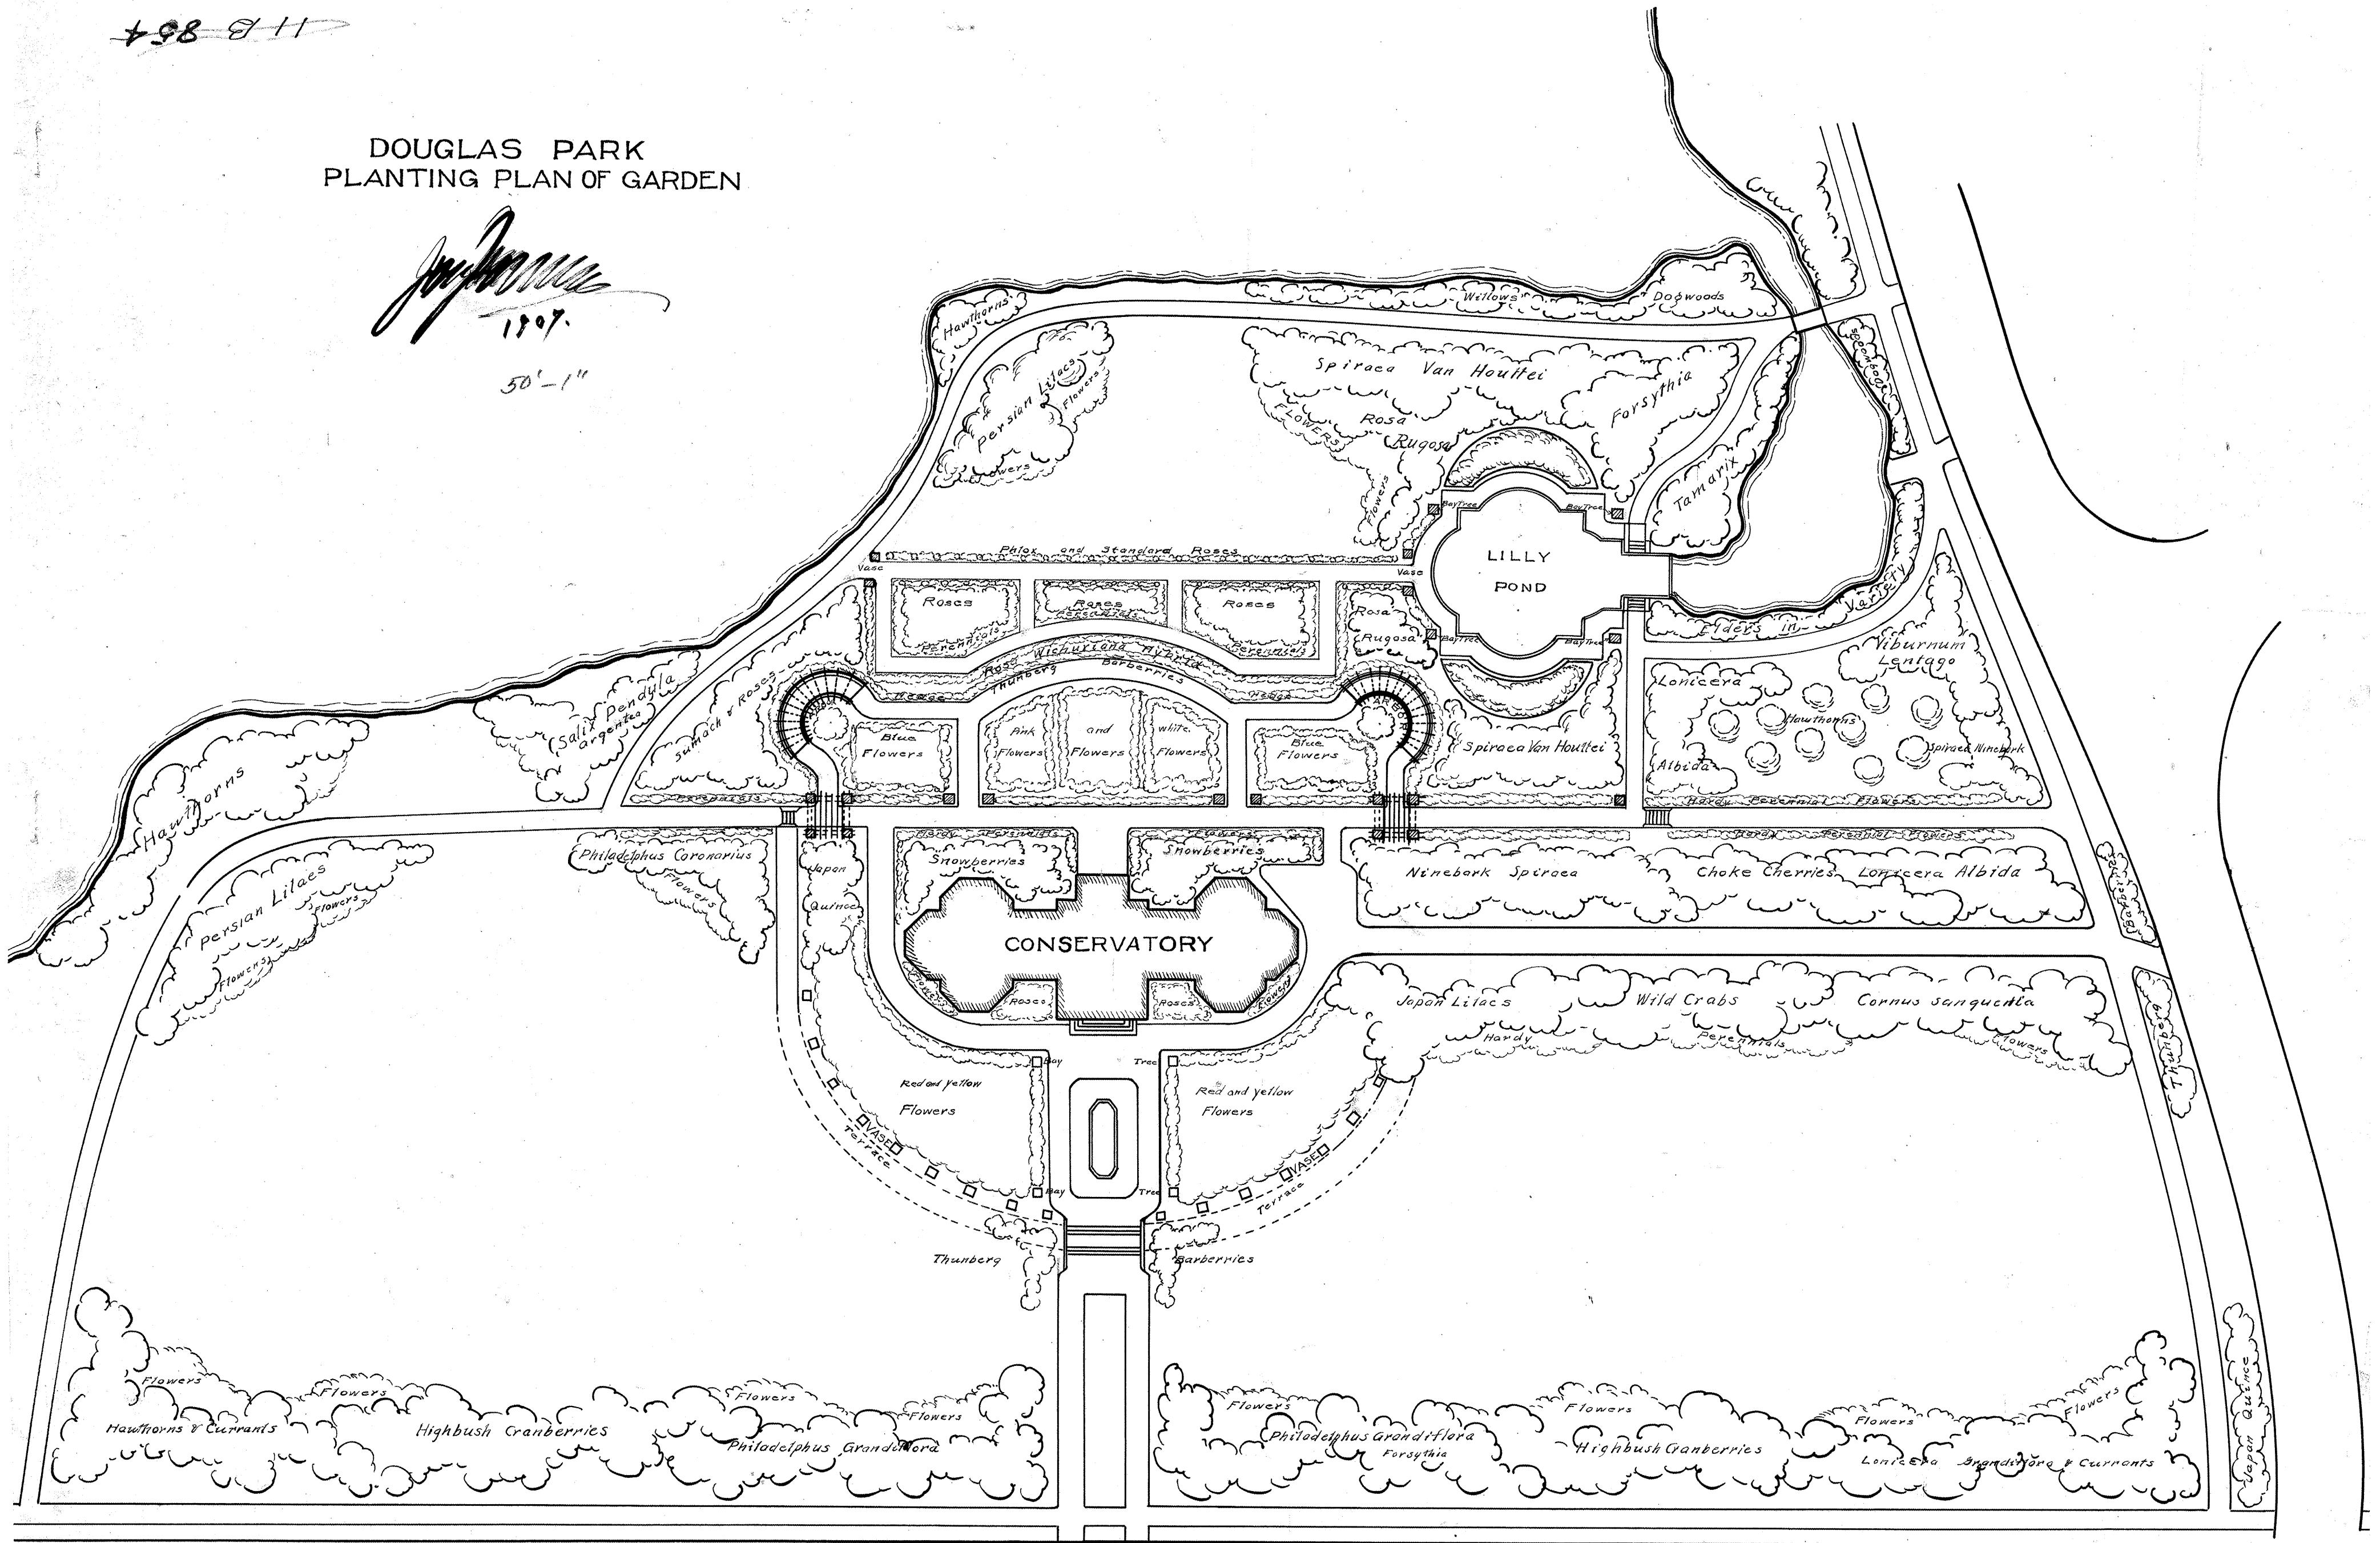

OGDEN

AVE.

*Douglas Park
Landscape*

118854

W. 218-12