


81-312 M

OGDEN

AVE.

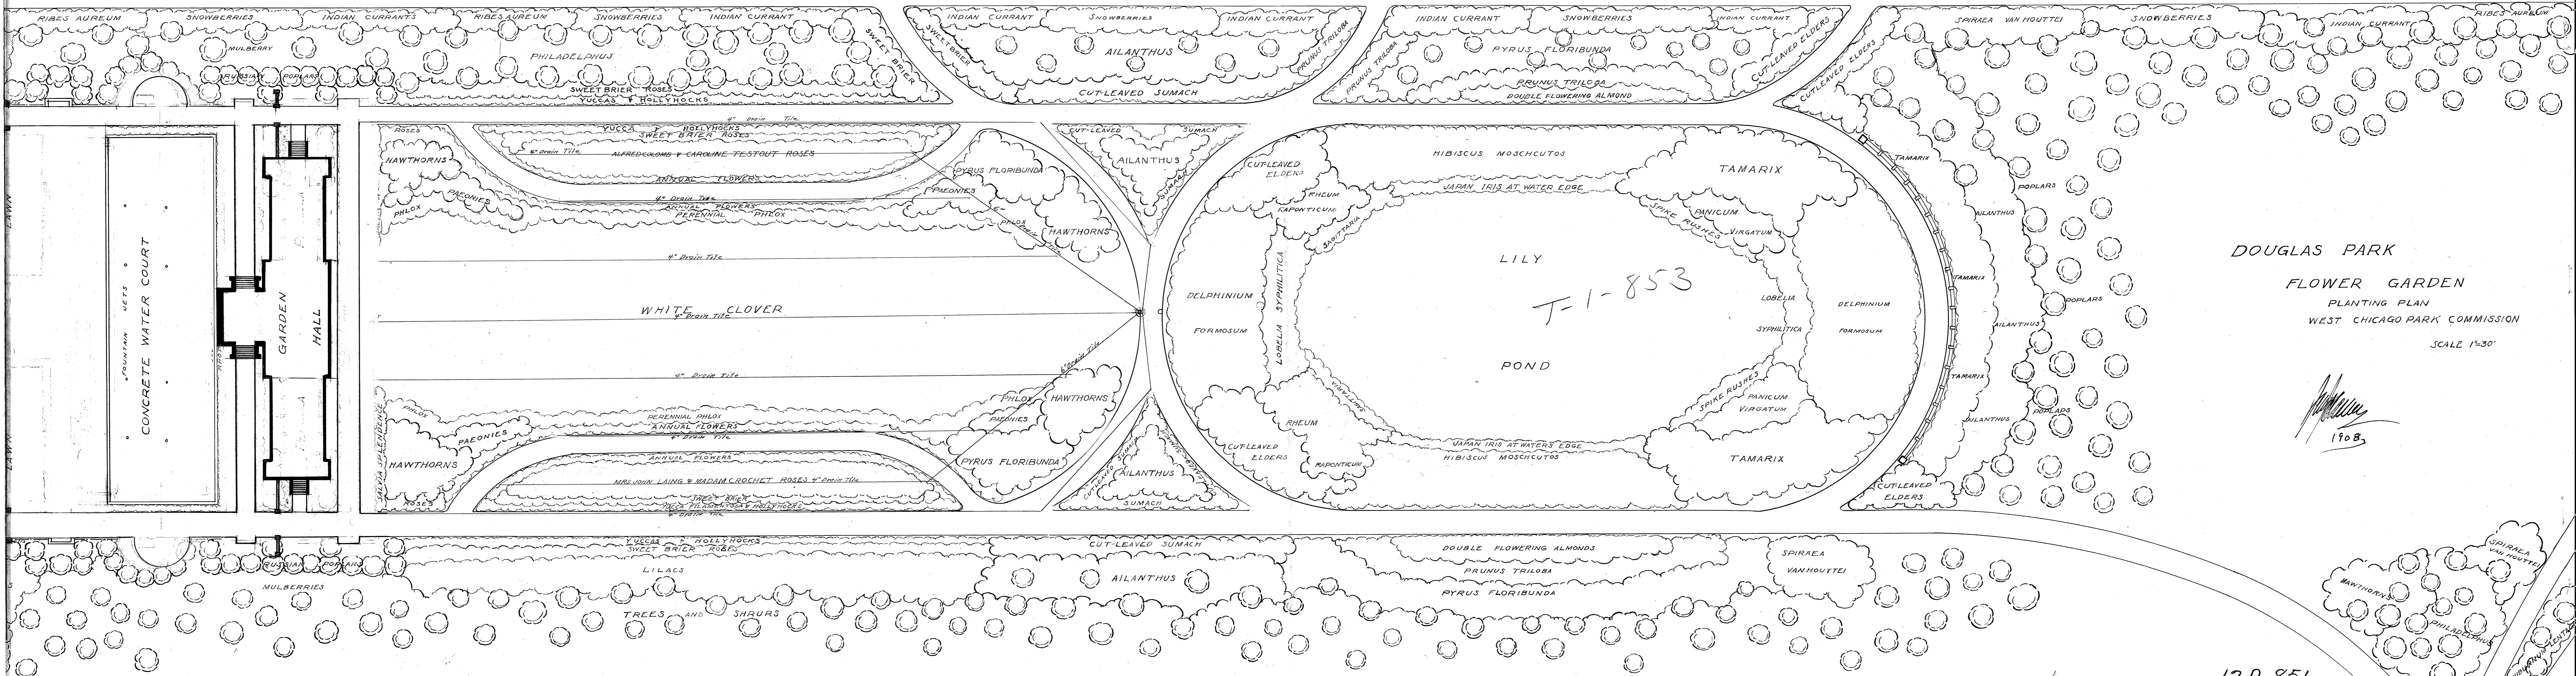

DOUGLAS PARK
 FLOWER GARDEN
 PLANTING PLAN
 WEST CHICAGO PARK COMMISSION
 SCALE 1"=30'

[Signature]
 1908

Douglas Park W-318-13
 Landscape
 12D 851
 851